



# SLOPED APPLICATION

Lower Parapet Physical Constraint  
Against Downward Force

## TOP VIEW

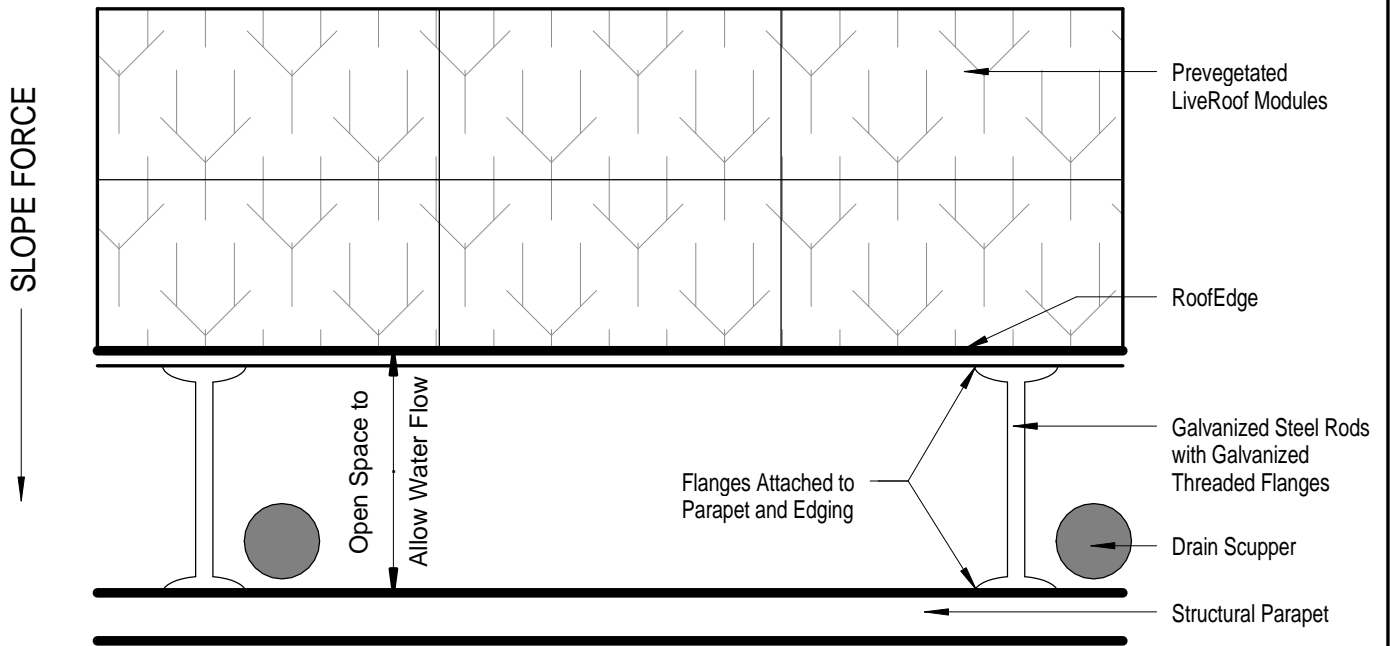


## SIDE VIEW

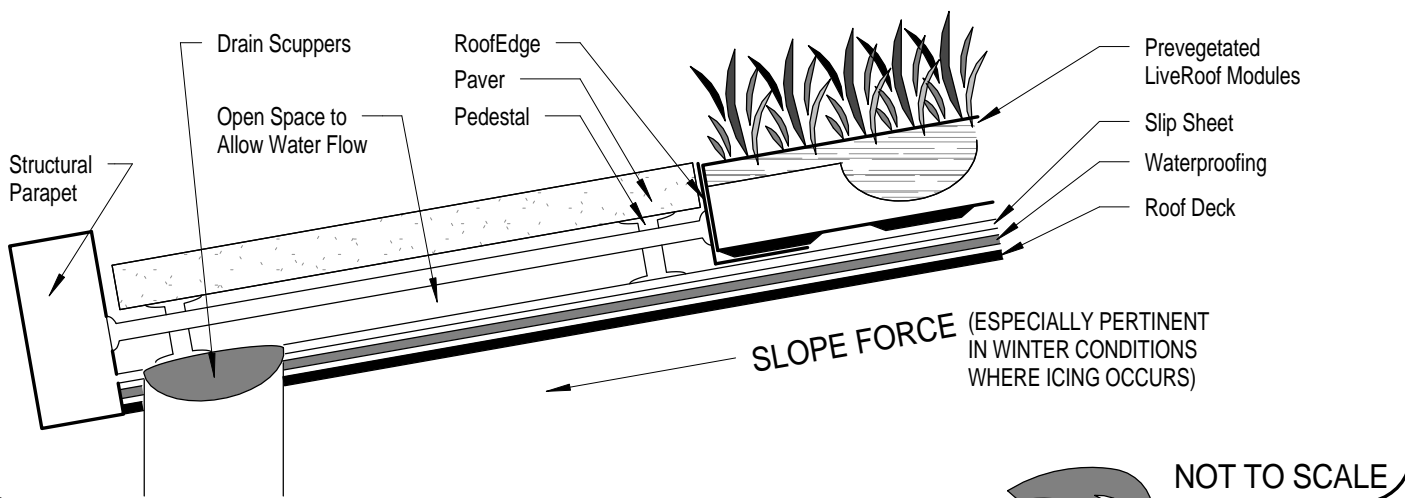

NOT TO SCALE

SLOPE A

ILLUSTRATIONS ARE TO CONCEPTUALLY ASSIST PROFESSIONALS IN DESIGN OF STRUCTURAL SUPPORTS. LIVEROOF DOES NOT ACCEPT RESPONSIBILITY FOR ENGINEERING BASED ON ILLUSTRATIONS. A QUALIFIED STRUCTURAL ENGINEER SHOULD BE CONSULTED TO DETERMINE APPROPRIATE FORCE CONTAINMENT AND SUITABLE DESIGN.

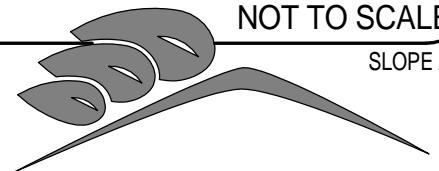

# LiveRoof